


FLAT NO. 201
2BHK: RERA CARPET= 786 SQFT

FLAT NO. 202
1 BHK : RERA CARPET= 431 SQFT

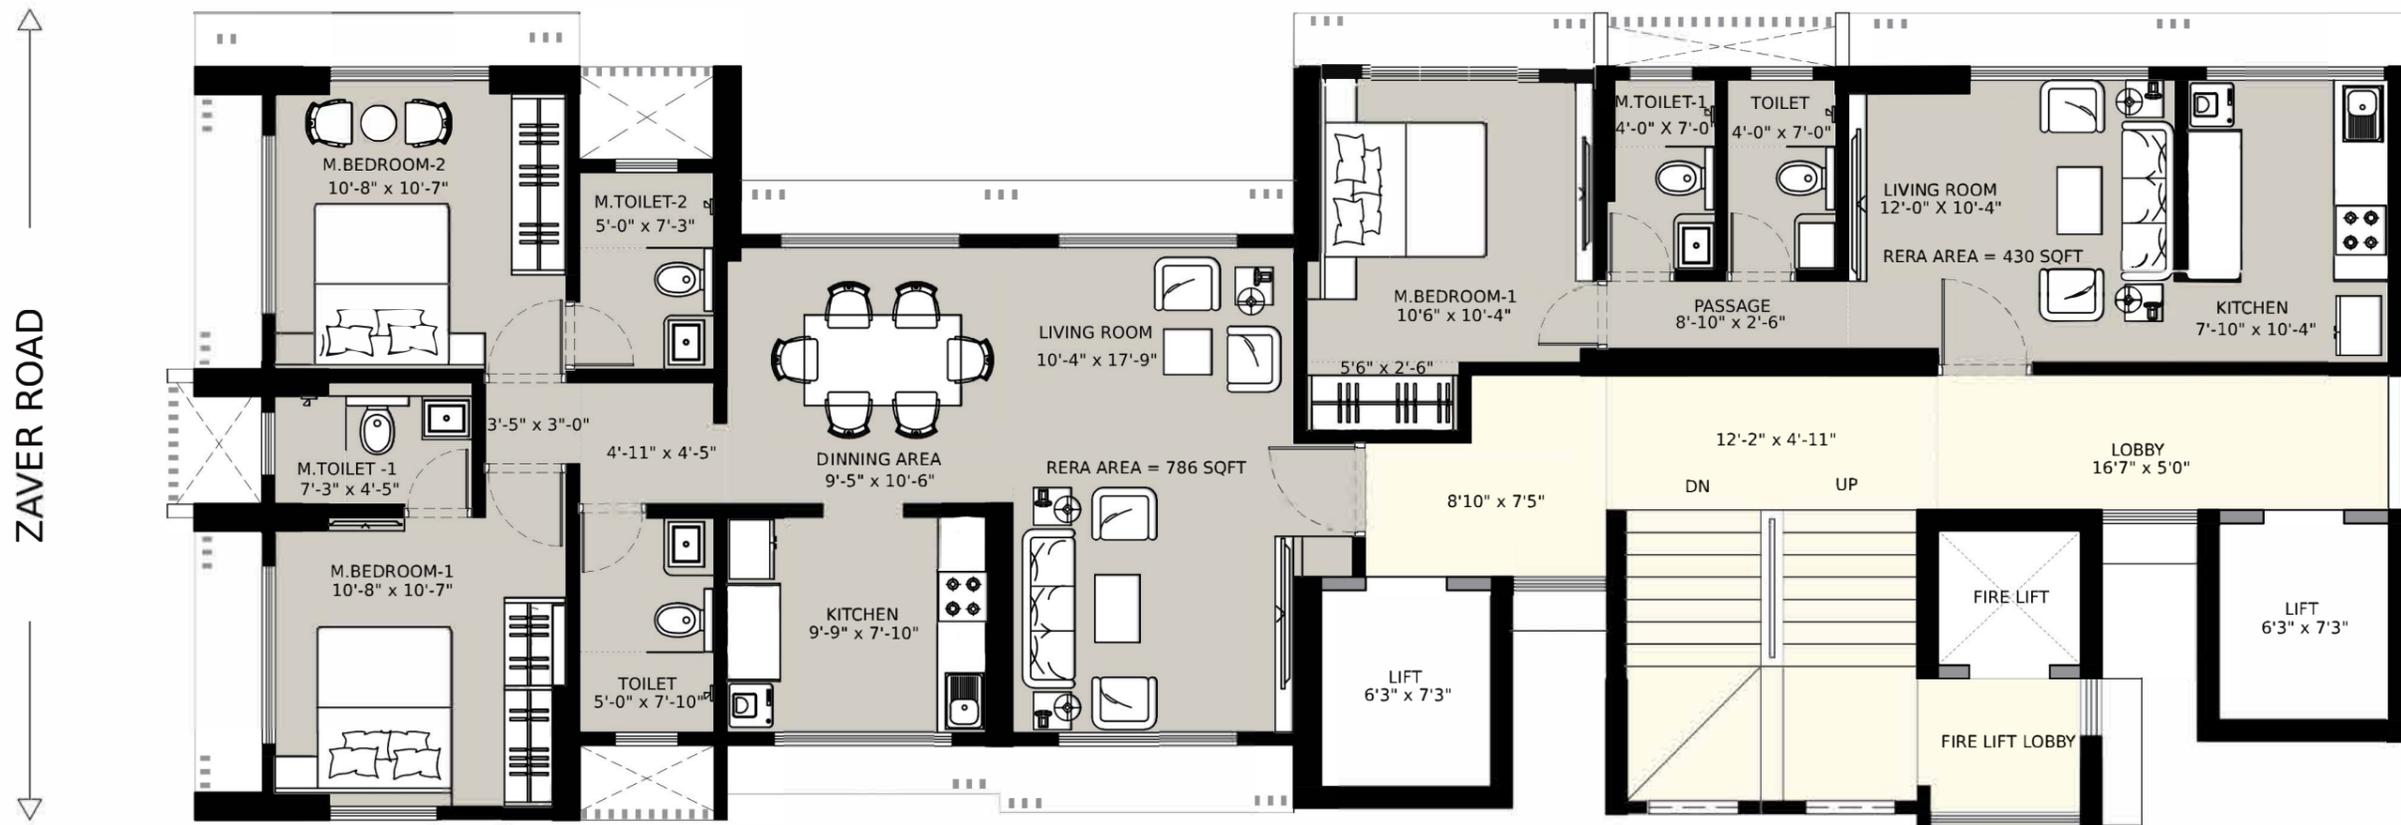


This project Manjusha is registered under MahaRERA No: P51800079755 and is available on the website <https://maharera.mahaonline.gov.in> under registered projects.
Disclaimer: The elevation design is subject to change as per BMC norms and statutory requirements. *T&C Apply

PROJECT NAME:
MANJUSHA



2ND & 3RD FLOOR PLAN

DEVELOPED BY:
YASH CONSTRUCTION CO.

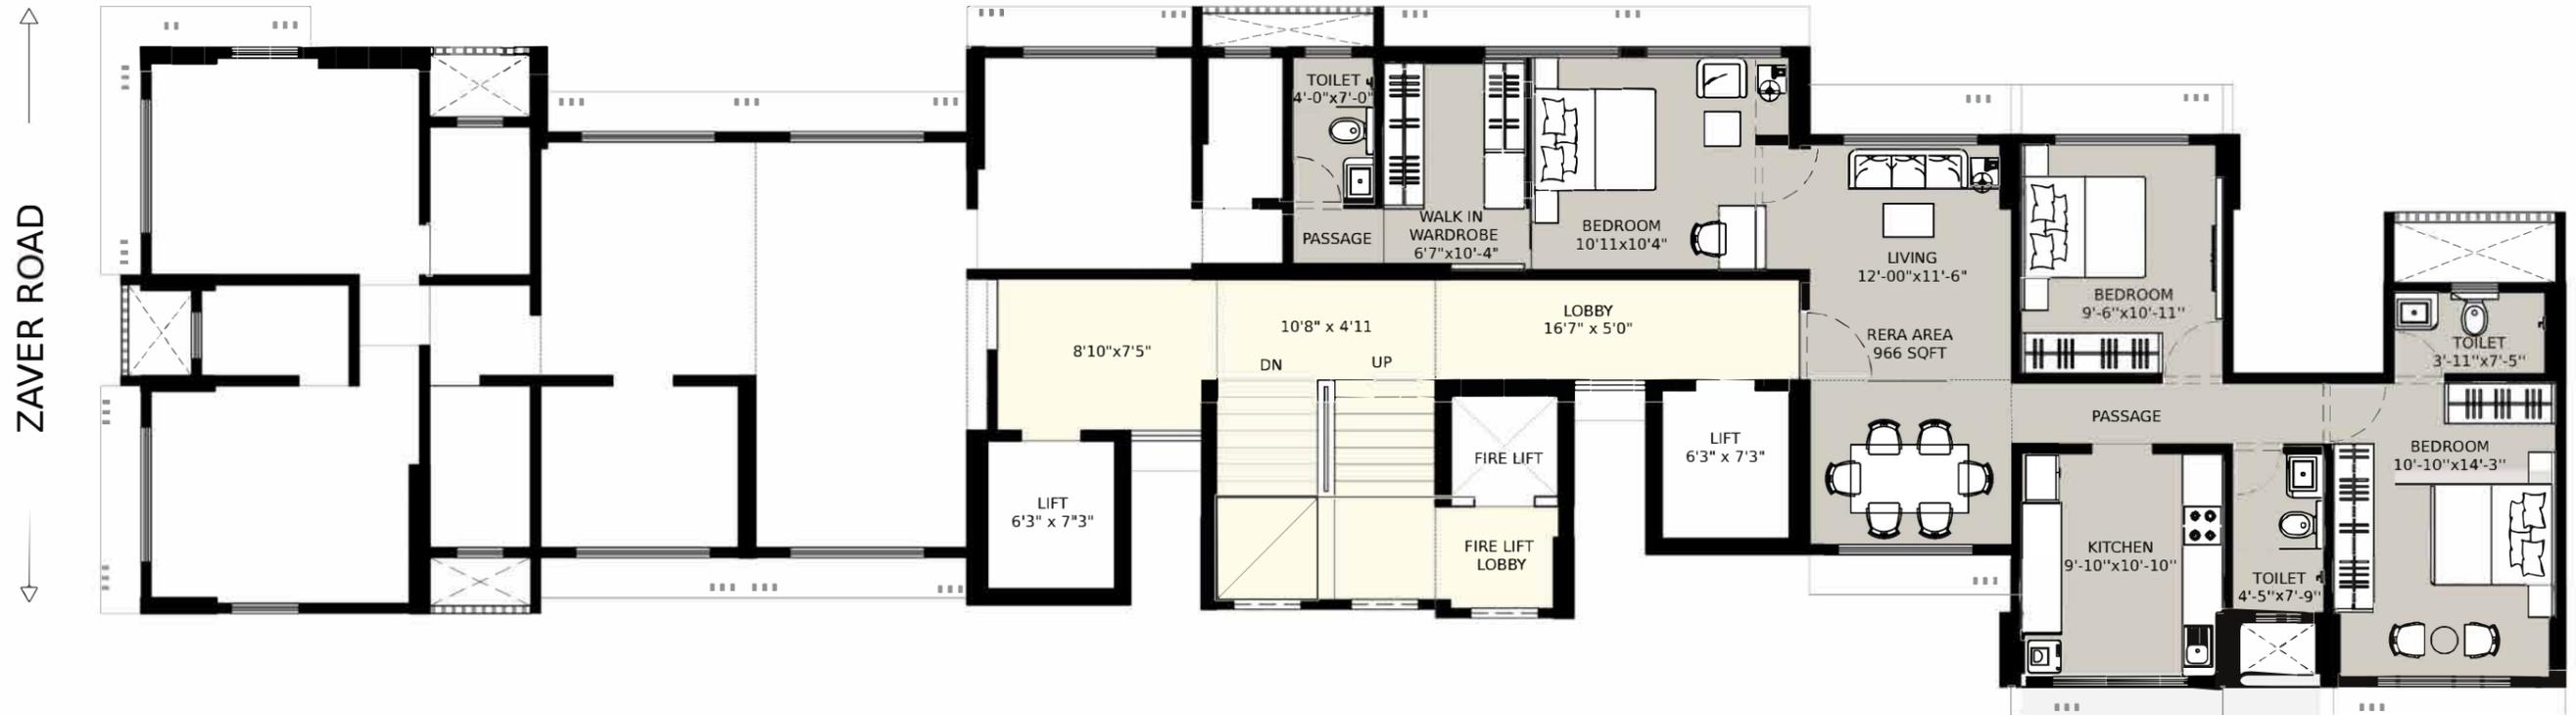

FLAT NO. 1102
3 BHK : RERA CARPET= 966 SQFT


This project Manjusha is registered under MahaRERA No: P51800079755 and is available on the website <https://maharera.mahaonline.gov.in> under registered projects.
 Disclaimer: The elevation design is subject to change as per BMC norms and statutory requirements. *T&C Apply

PROJECT NAME:
MANJUSHA



11TH FLOOR PLAN

DEVELOPED BY:
YASH CONSTRUCTION CO.

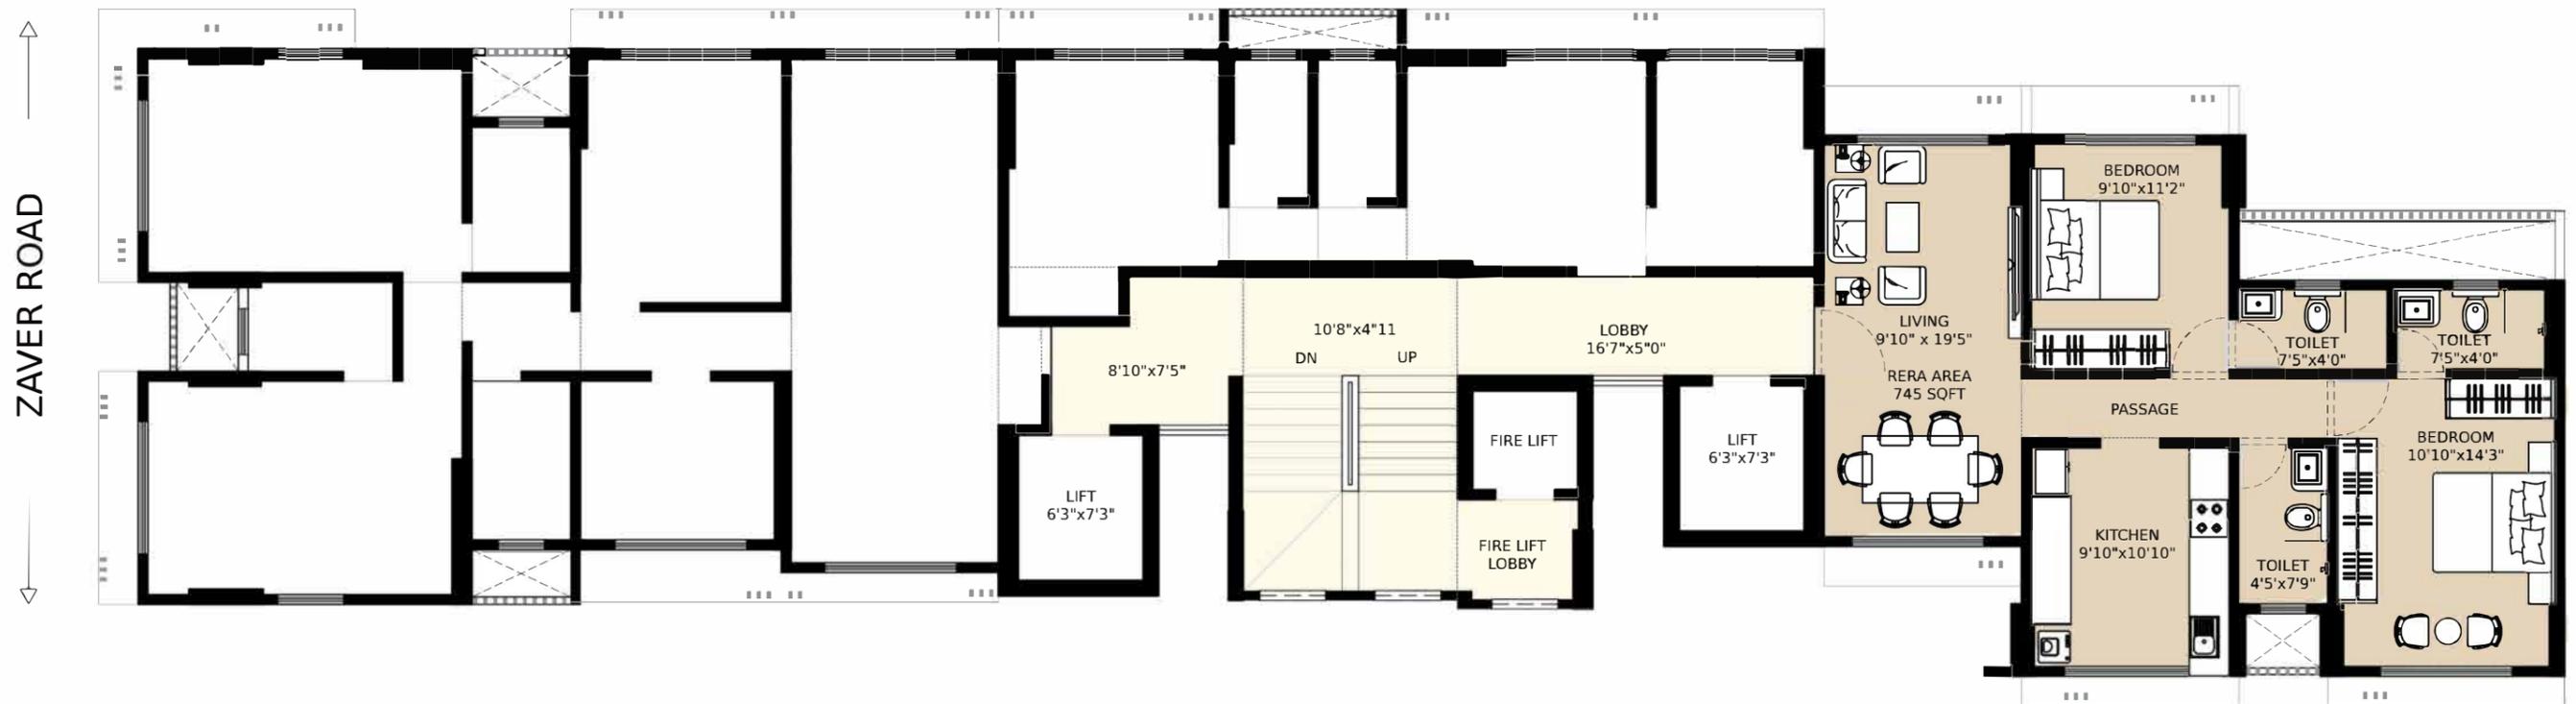

FLAT NO. 1303
2 BHK : RERA CARPET= 745 SQFT

This project Manjusha is registered under MahaRERA No: P51800079755 and is available on the website <https://maharera.mahaonline.gov.in> under registered projects.
 Disclaimer: The elevation design is subject to change as per BMC norms and statutory requirements. *T&C Apply


PROJECT NAME:
MANJUSHA



13TH FLOOR PLAN

DEVELOPED BY:
YASH CONSTRUCTION CO.

FLAT NO. 1503
2 BHK : RERA CARPET= 761 SQFT

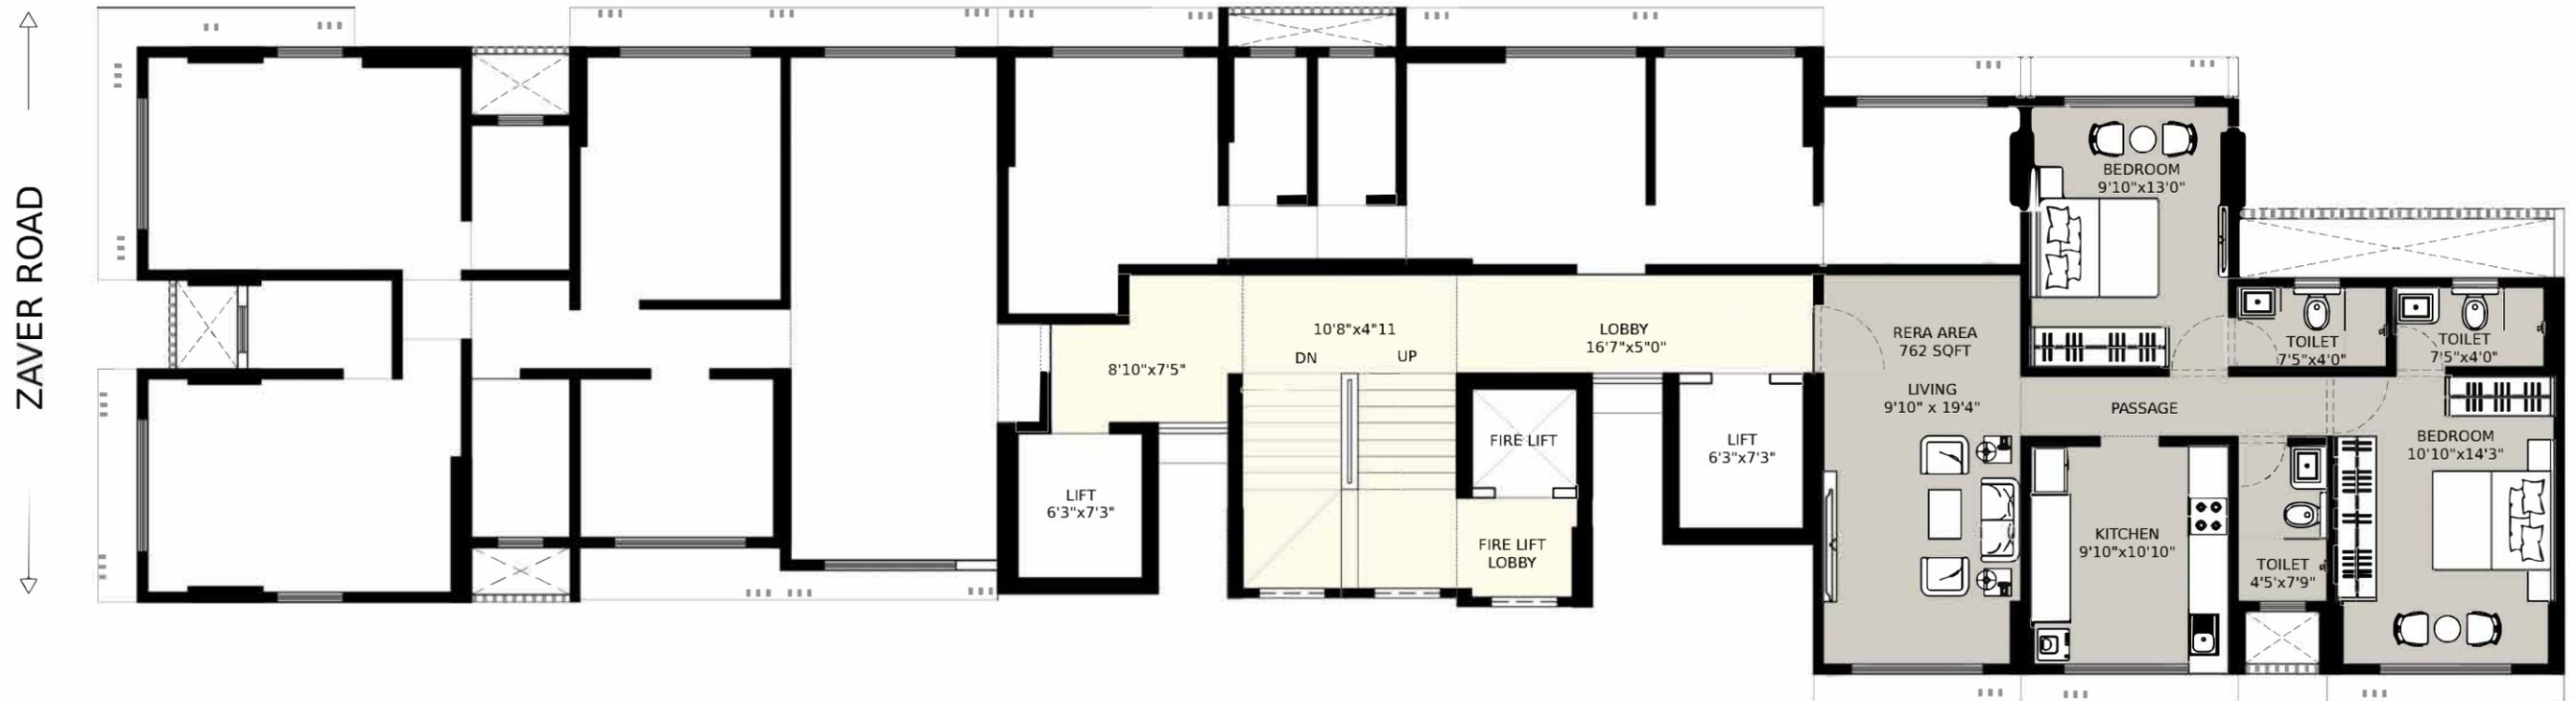

This project Manjusha is registered under MahaRERA No: P51800079755 and is available on the website <https://maharera.mahaonline.gov.in> under registered projects.
Disclaimer: The elevation design is subject to change as per BMC norms and statutory requirements. *T&C Apply


PROJECT NAME:
MANJUSHA



15TH FLOOR PLAN

DEVELOPED BY:
YASH CONSTRUCTION CO.

FLAT NO. 1602, 1702, 1802
1 BHK: RERA CARPET= 431 SQFT

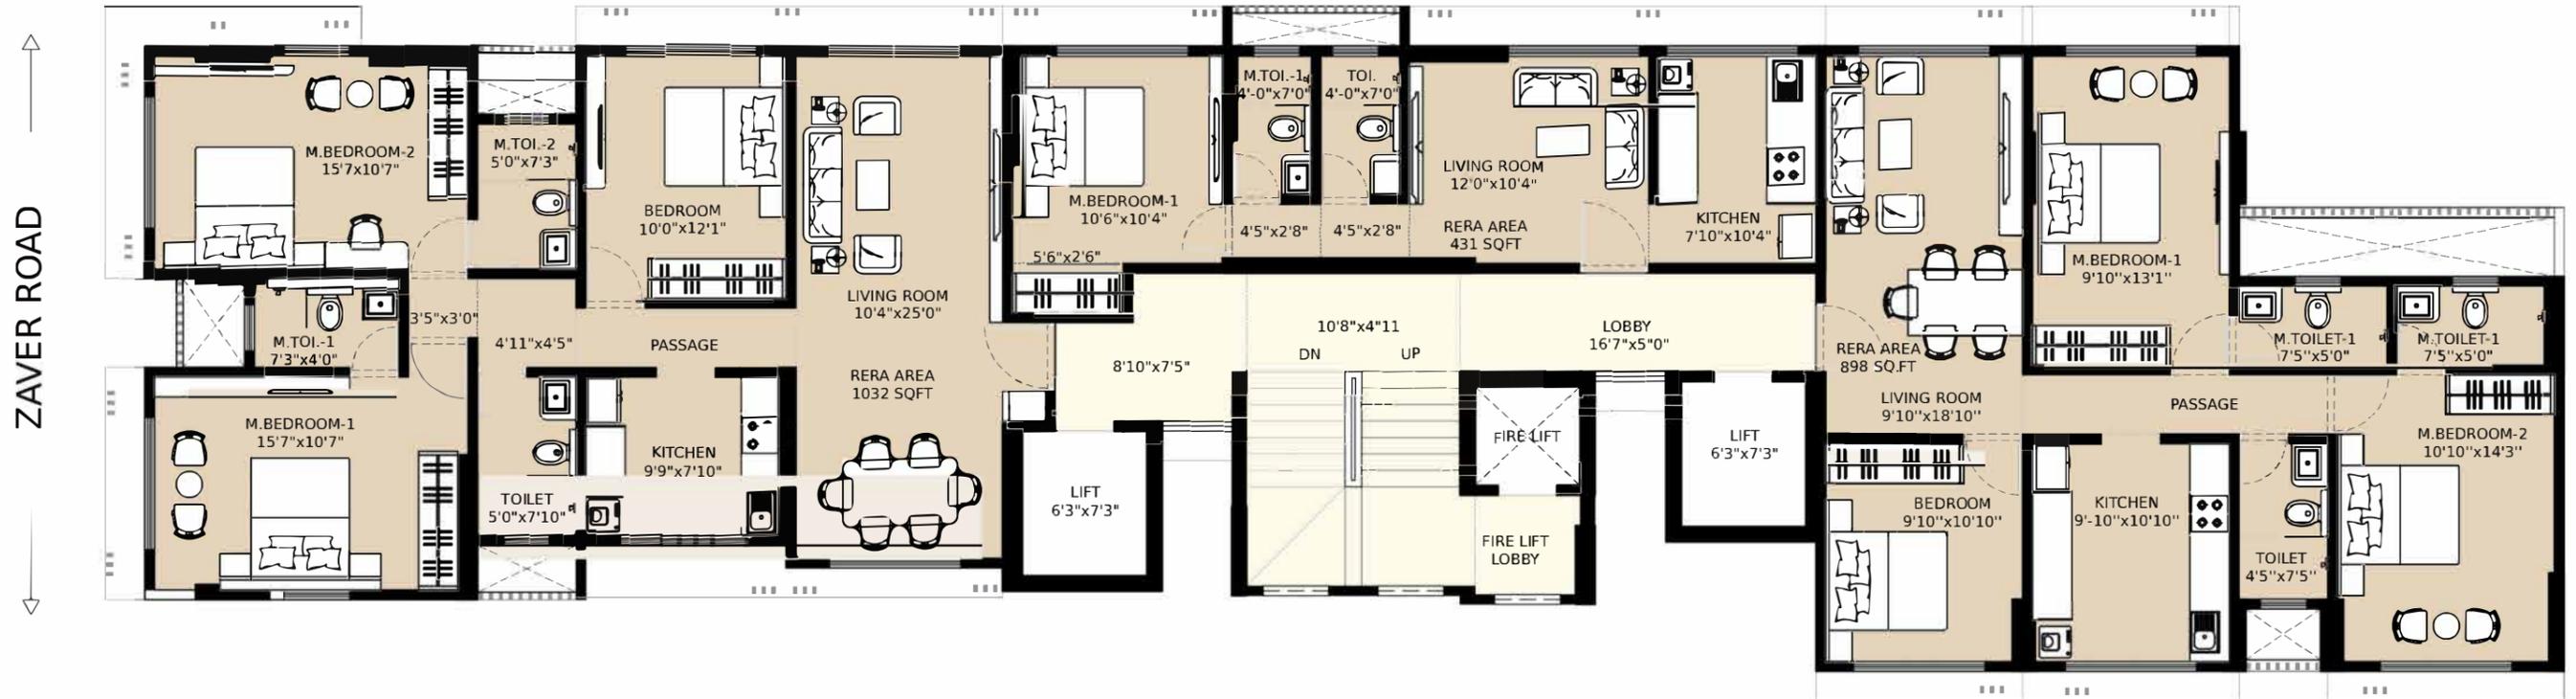

FLAT NO. 1601, 1701, 1801
3 BHK: RERA CARPET= 1032 SQFT

FLAT NO. 1603, 1703, 1803
3 BHK: RERA CARPET= 898 SQFT

This project Manjusha is registered under MahaRERA No: P51800079755 and is available on the website <https://maharera.mahaonline.gov.in> under registered projects.
Disclaimer: The elevation design is subject to change as per BMC norms and statutory requirements. *T&C Apply

PROJECT NAME:
MANJUSHA



16TH-18TH FLOOR PLAN

DEVELOPED BY:
YASH CONSTRUCTION CO.